



Peel Community Centre - Site Plan




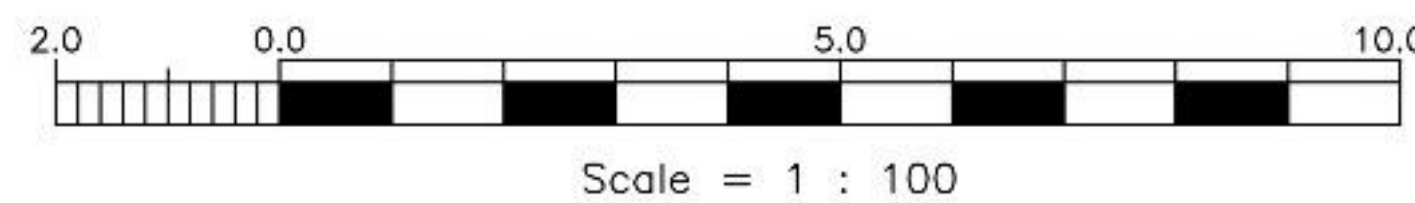


South West Elevation

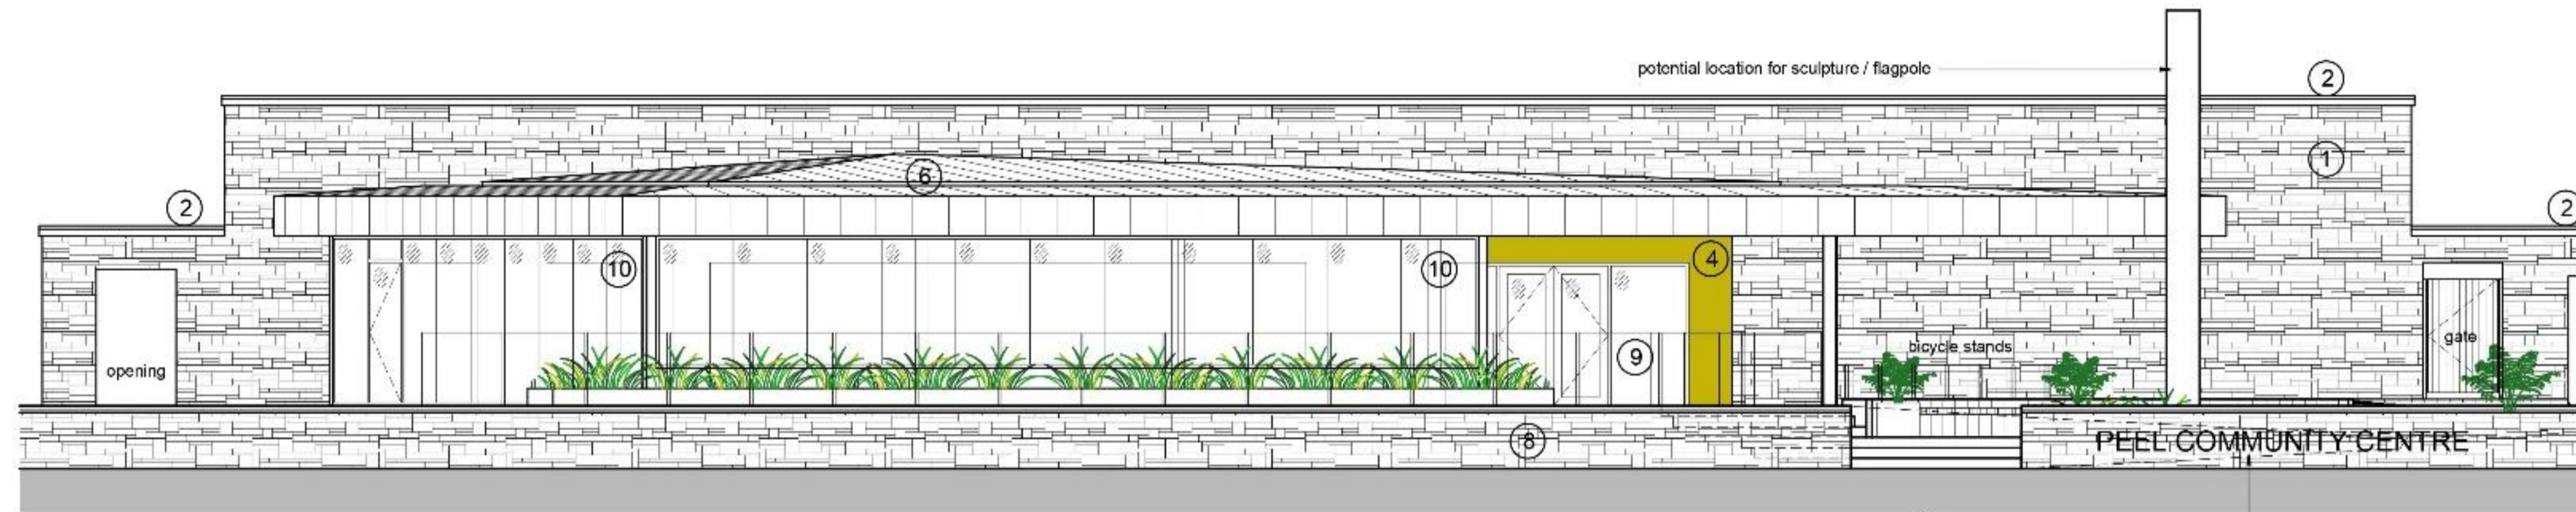

North West Elevation (Promenade)

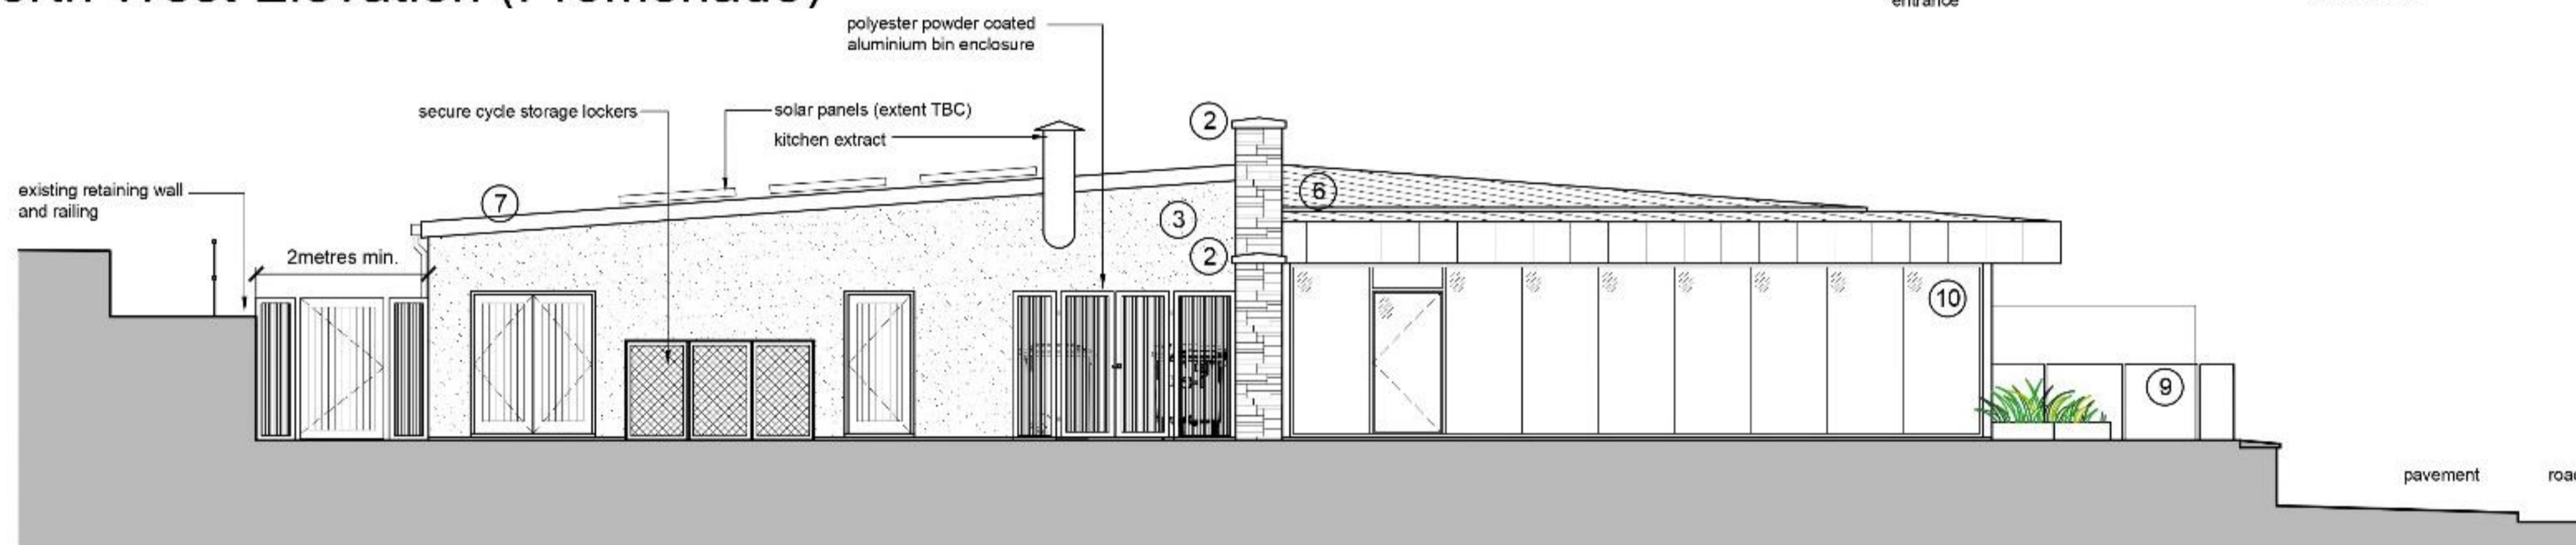



North East Elevation

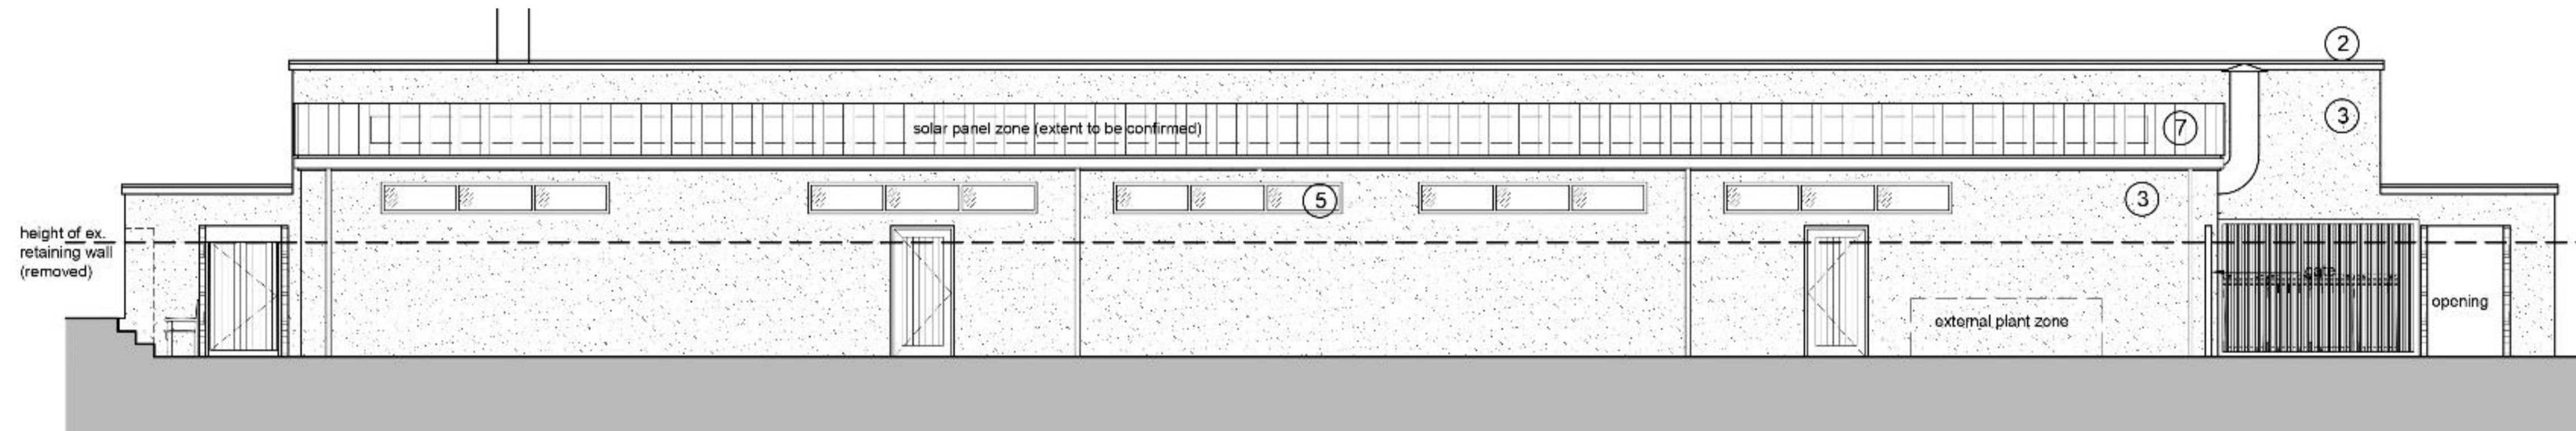
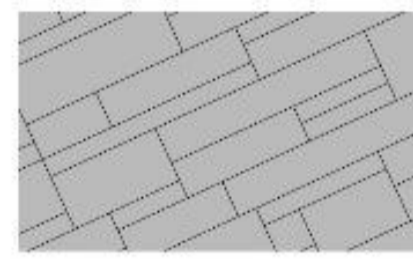







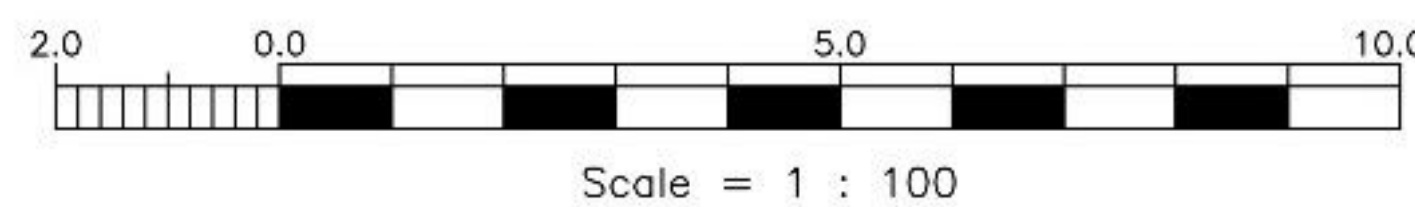

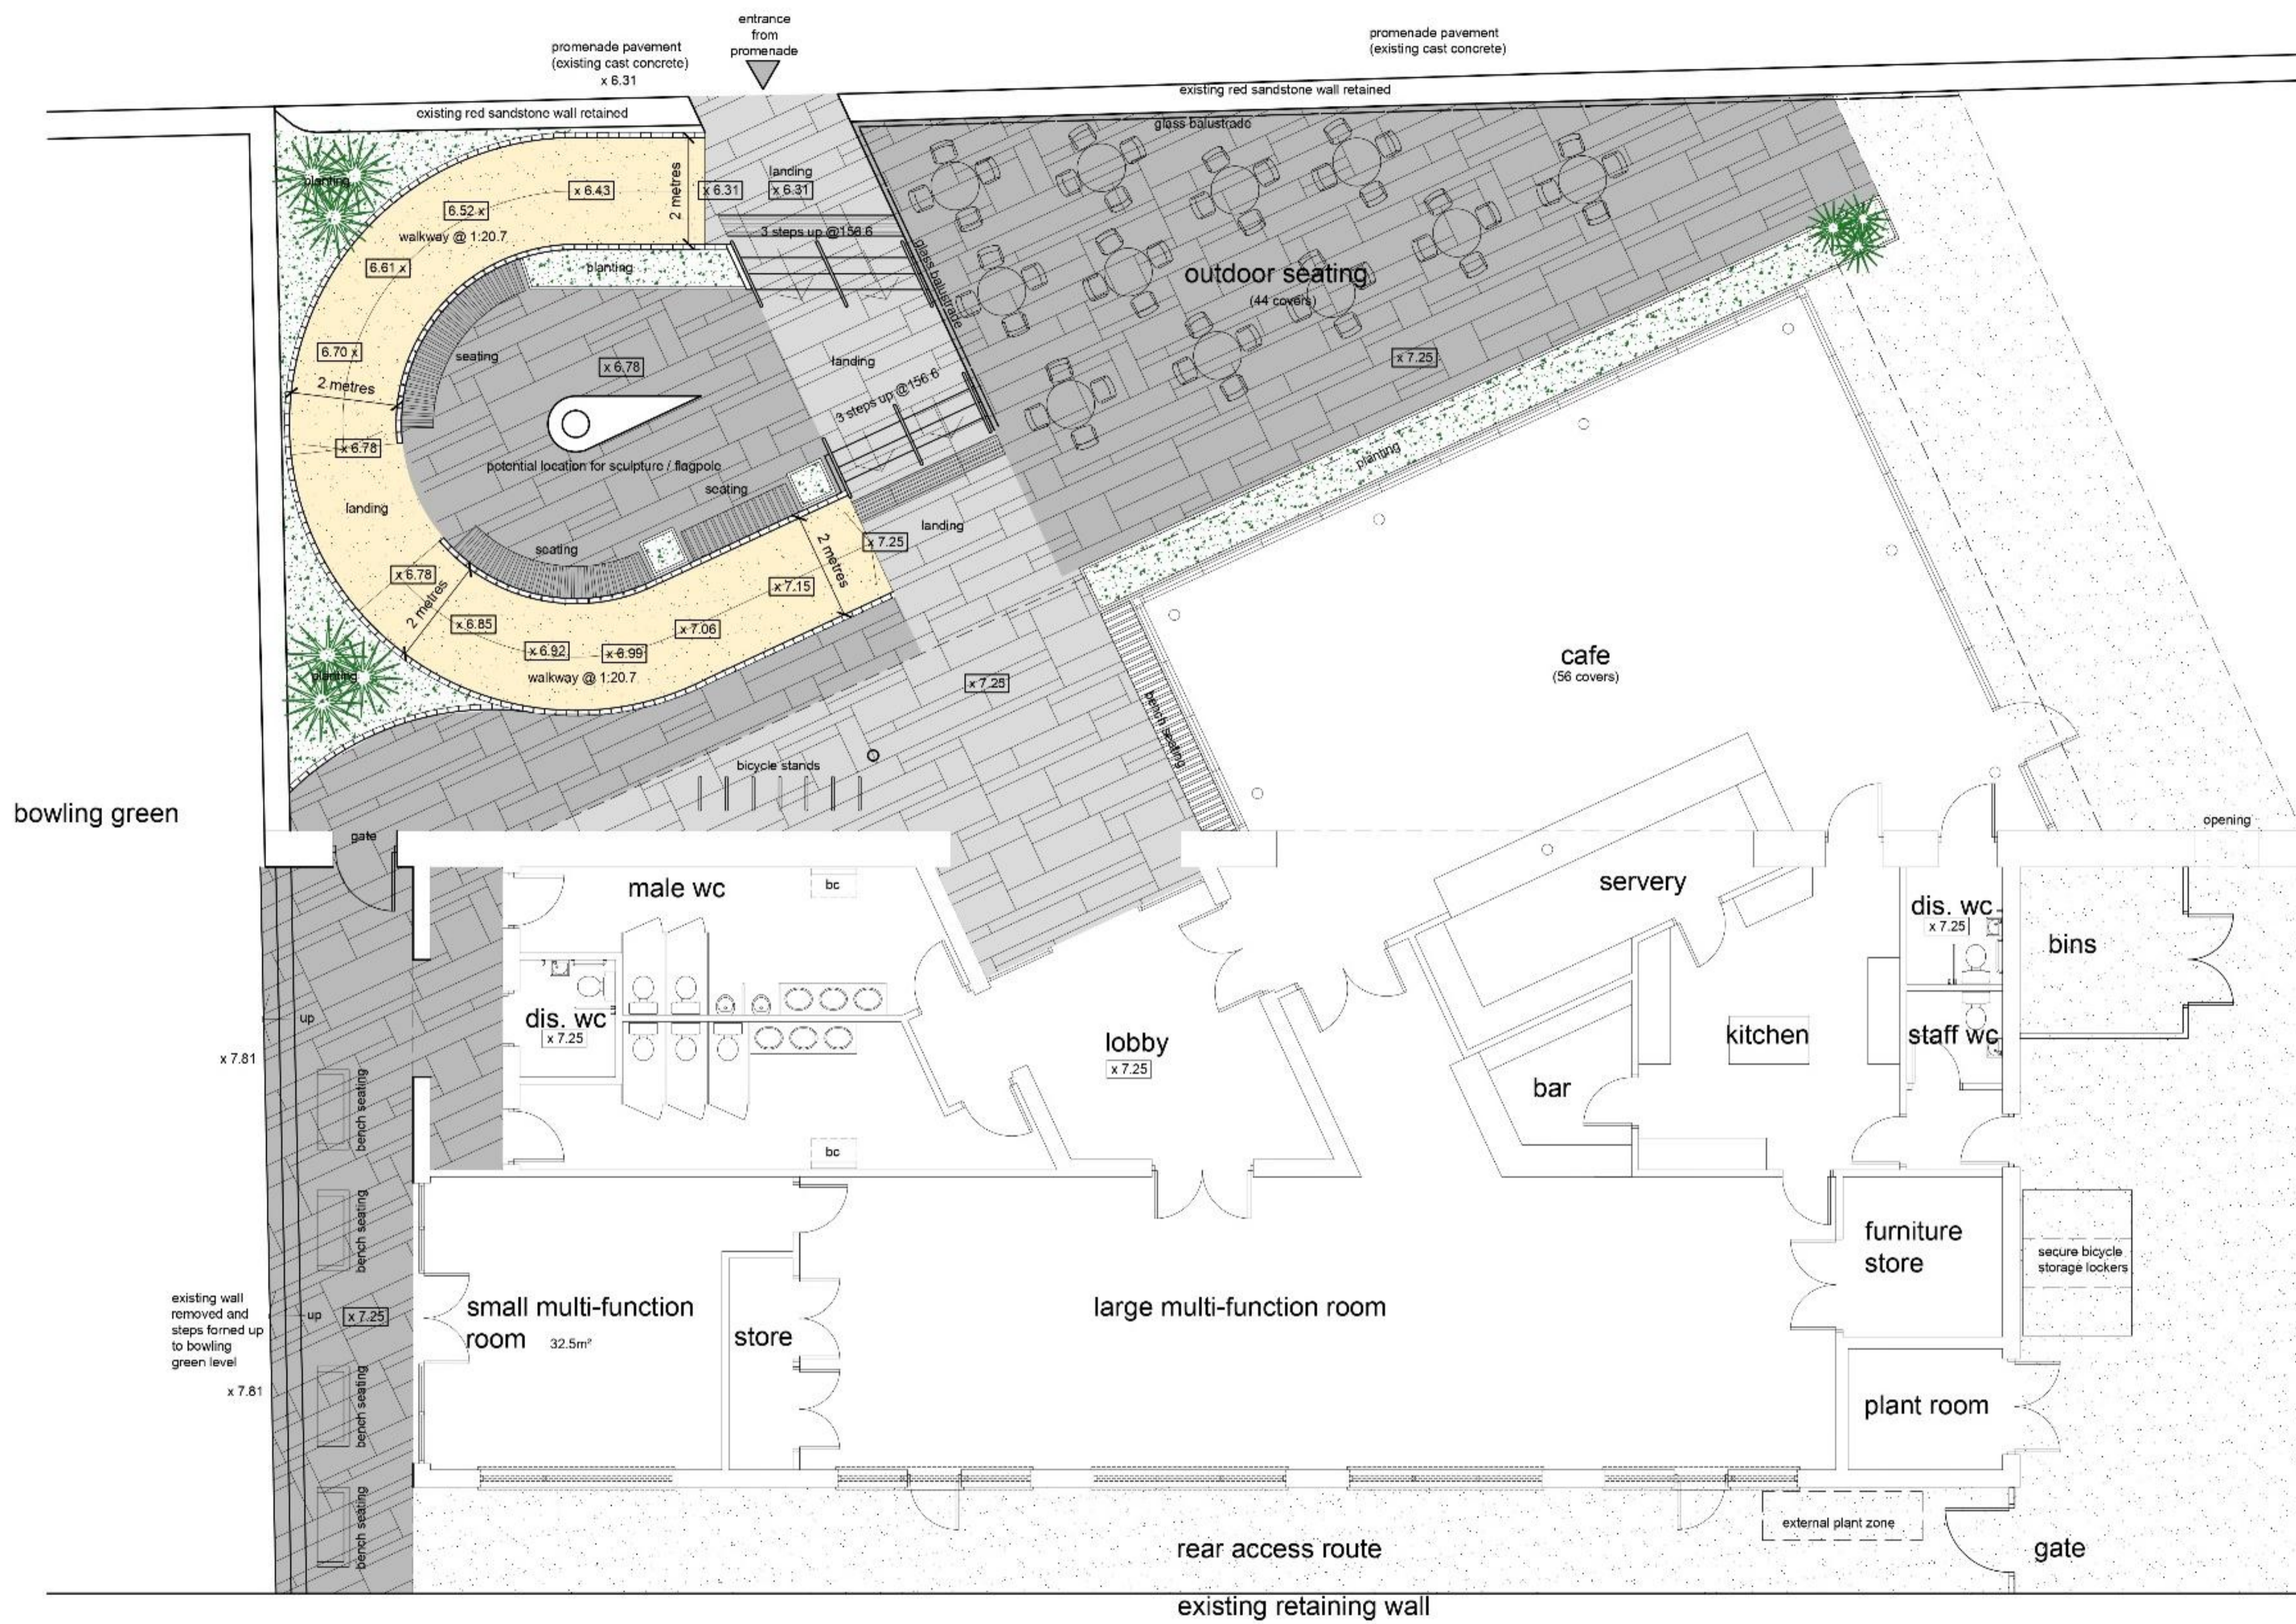South East Elevation


Peel Community Centre - Elevations

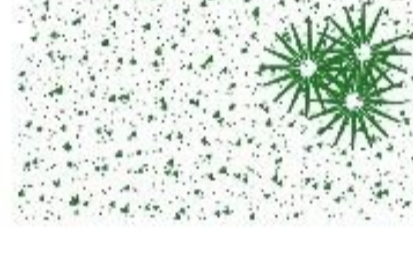




-  tarmacadam
-  Dark Grey sandstone sawn finish.
Coursed random pattern using varying course widths of 300, 450 and 600mm with random lengths between 300 and 600mm.
-  Light Grey sandstone sawn finish.
Coursed random pattern using varying course widths of 300, 450 and 600mm with random lengths between 300 and 600mm.
-  Resin bound gravel - medium sized mixed grey coloured aggregate
-  salt tolerant, coastal planting scheme with granite chippings
-  reclaimed railway sleeper on-end forming edging to walkway / planting
-  Hardwood fixed bench seating
-  pre-rusted and sealed metal planter




Scale = 1 : 100

Peel Community Centre - Landscape Plan

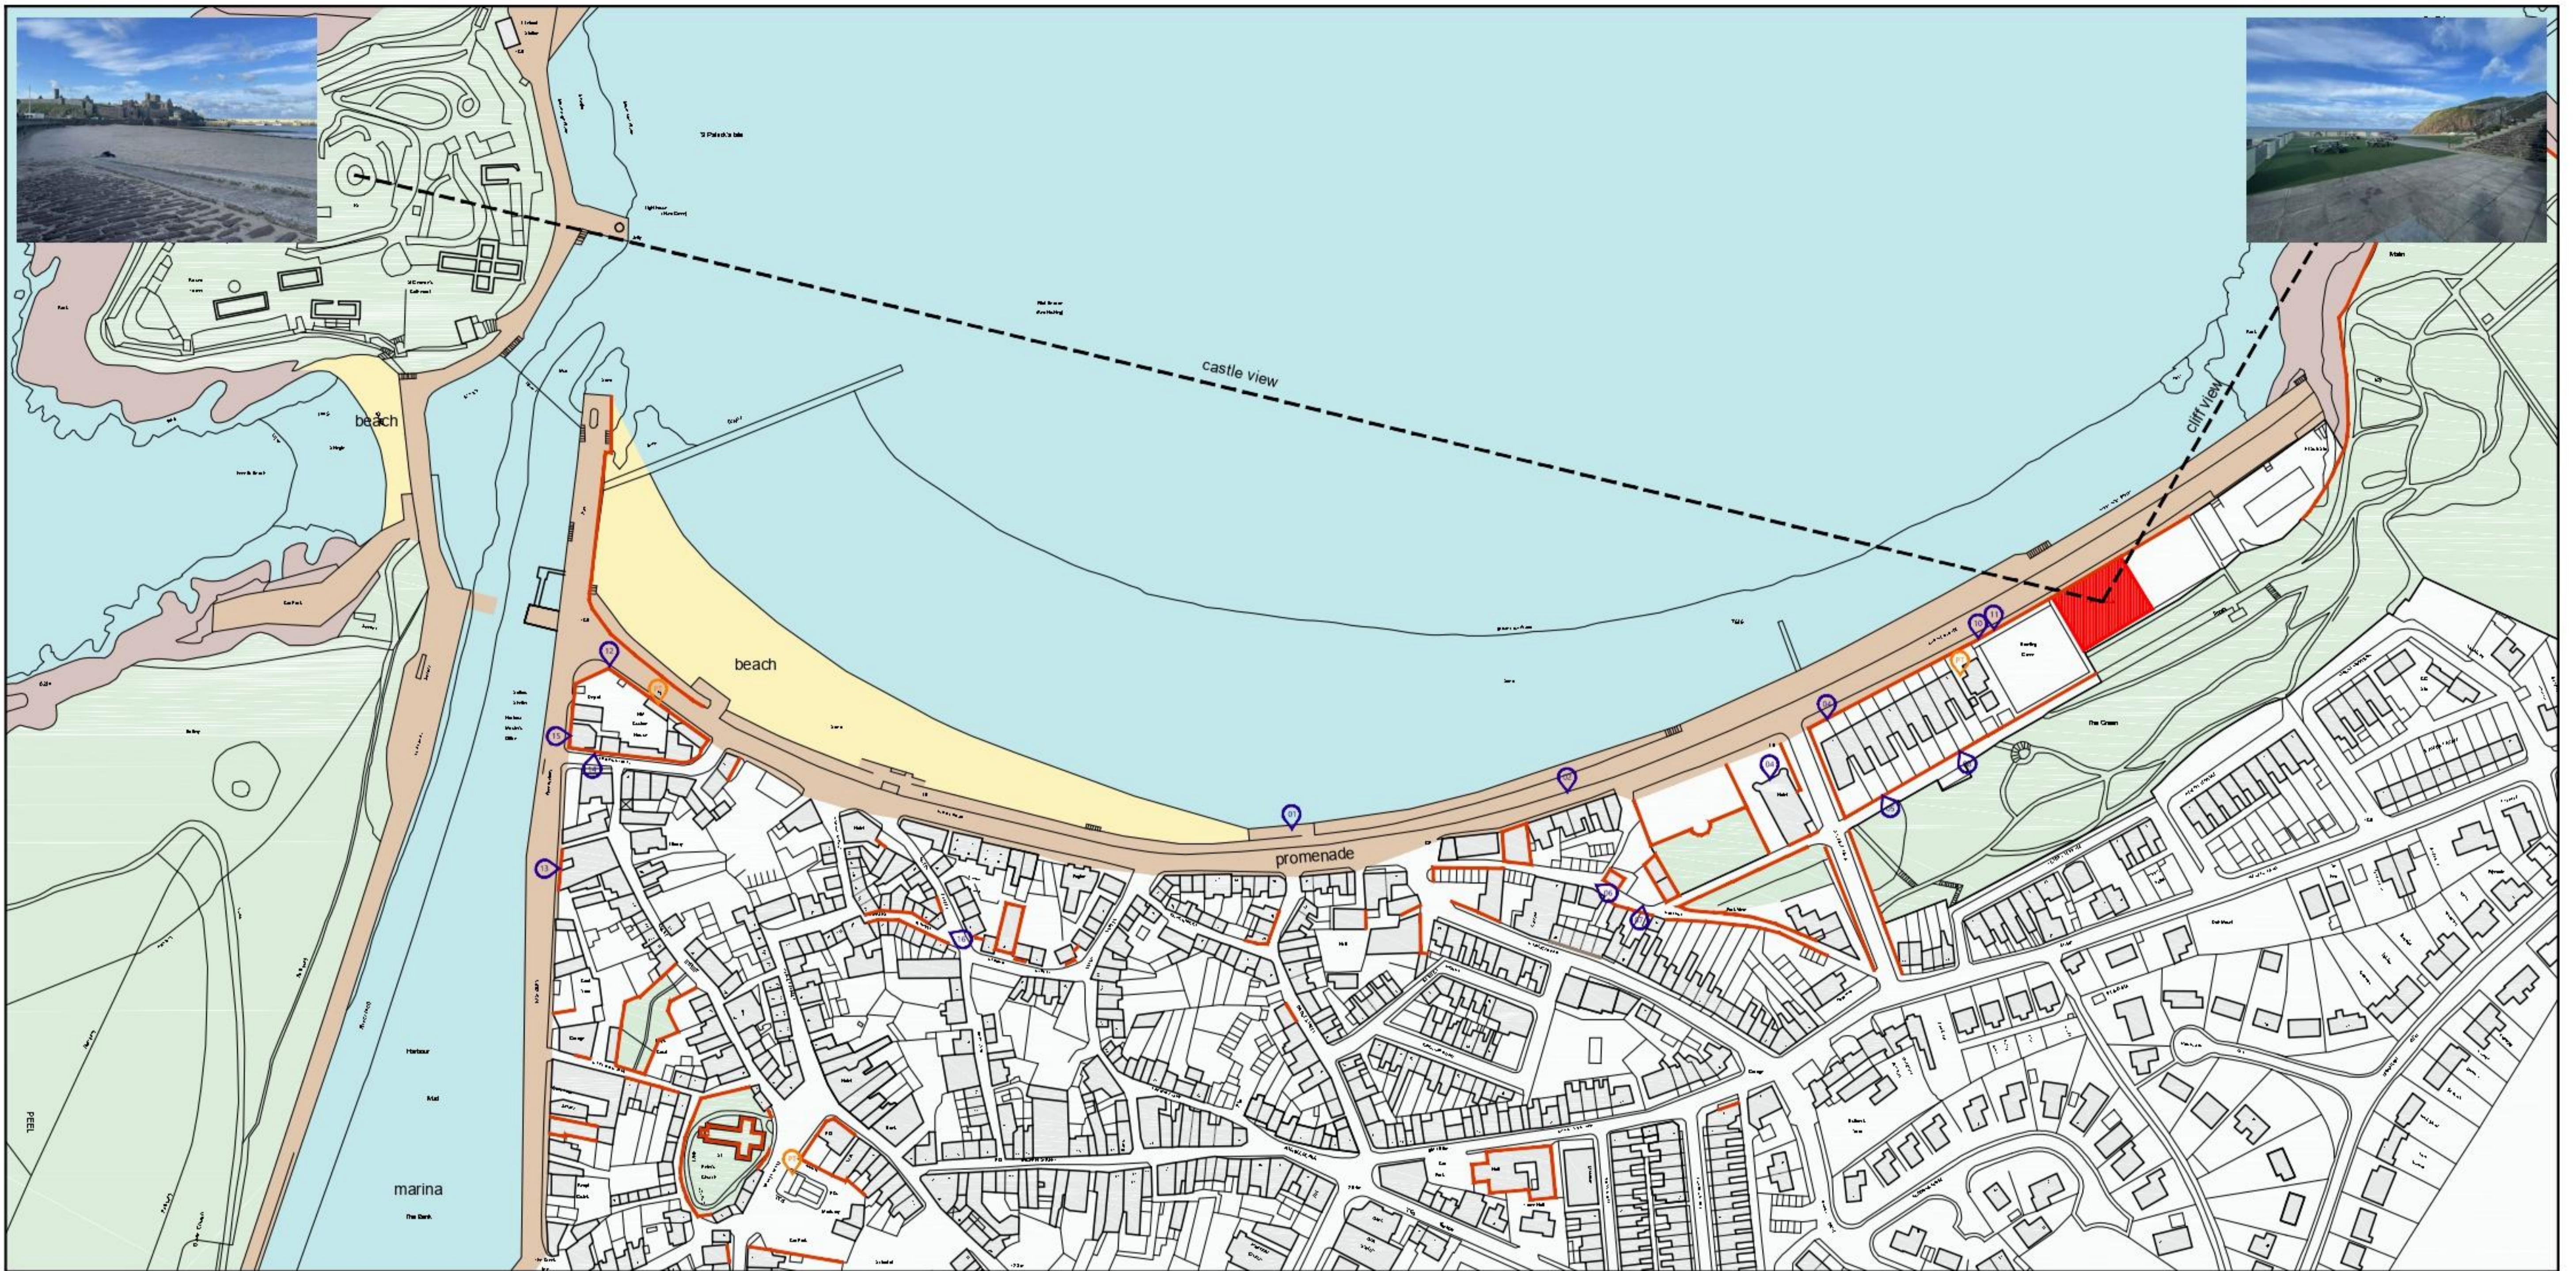


0m 50m 100m 1:1000@A0



photographic survey for concept study only

Key

-  proposed site
-  max stone
-  red sandstone
-  photograph locations
-  public toilets

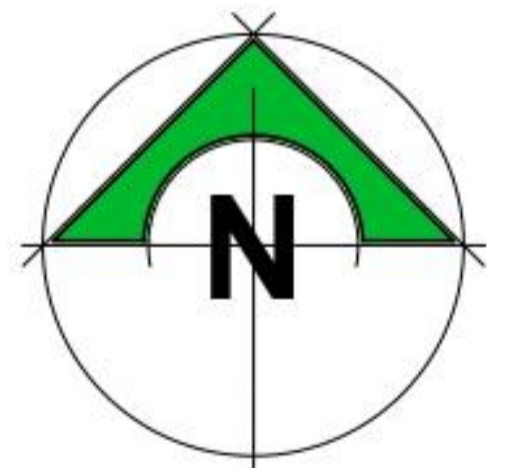

Wider Site Analysis





Visualisation – From Promenade



Visualisation – From Headland